


2階平面図 S=1:200



配置 1階平面図 S=1:200

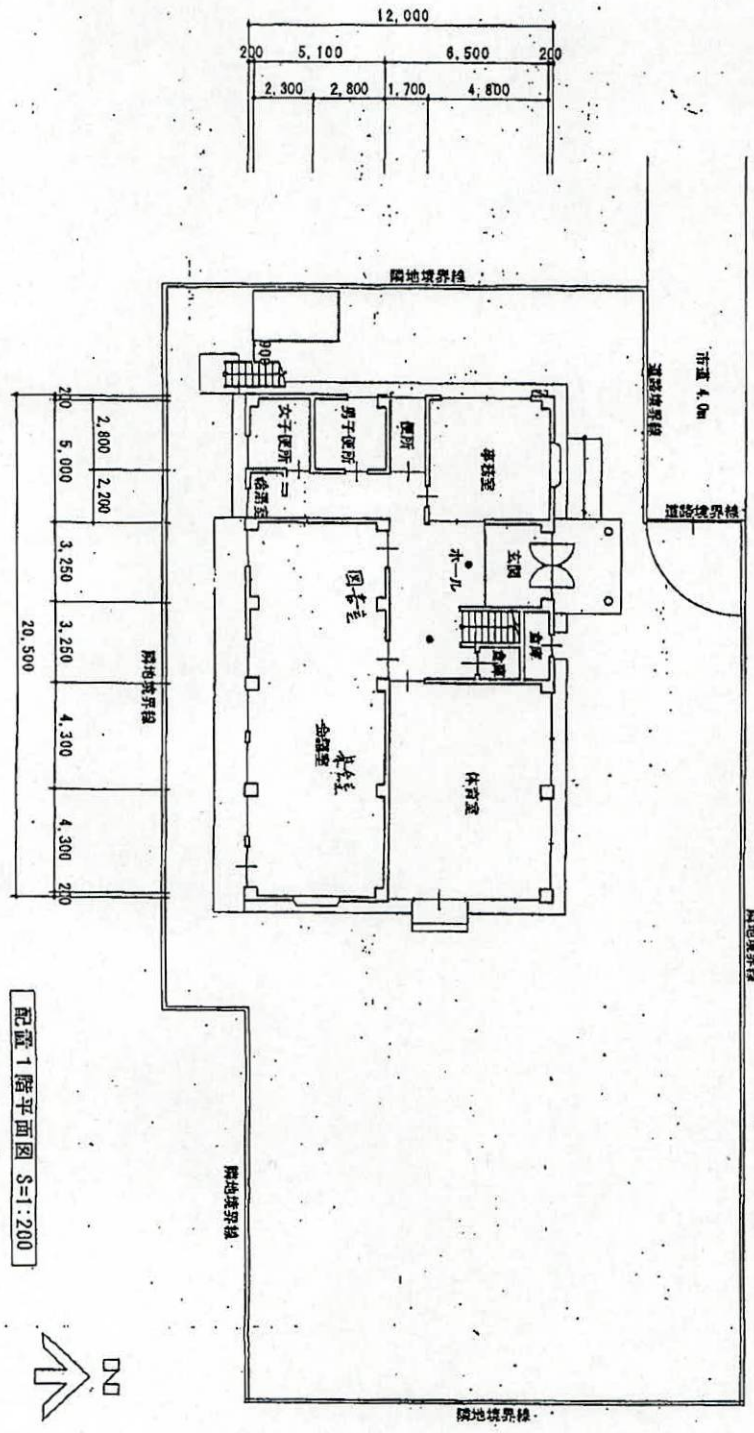